


ERECTOR NOTE:

BACK BED WITH SEALANT BEFORE  
THE WINDOW IS INSTALLED OR CAP  
SEAL AFTER THE WINDOW IS INSTALLED  
TO INSURE A WATERTIGHT SEAL.

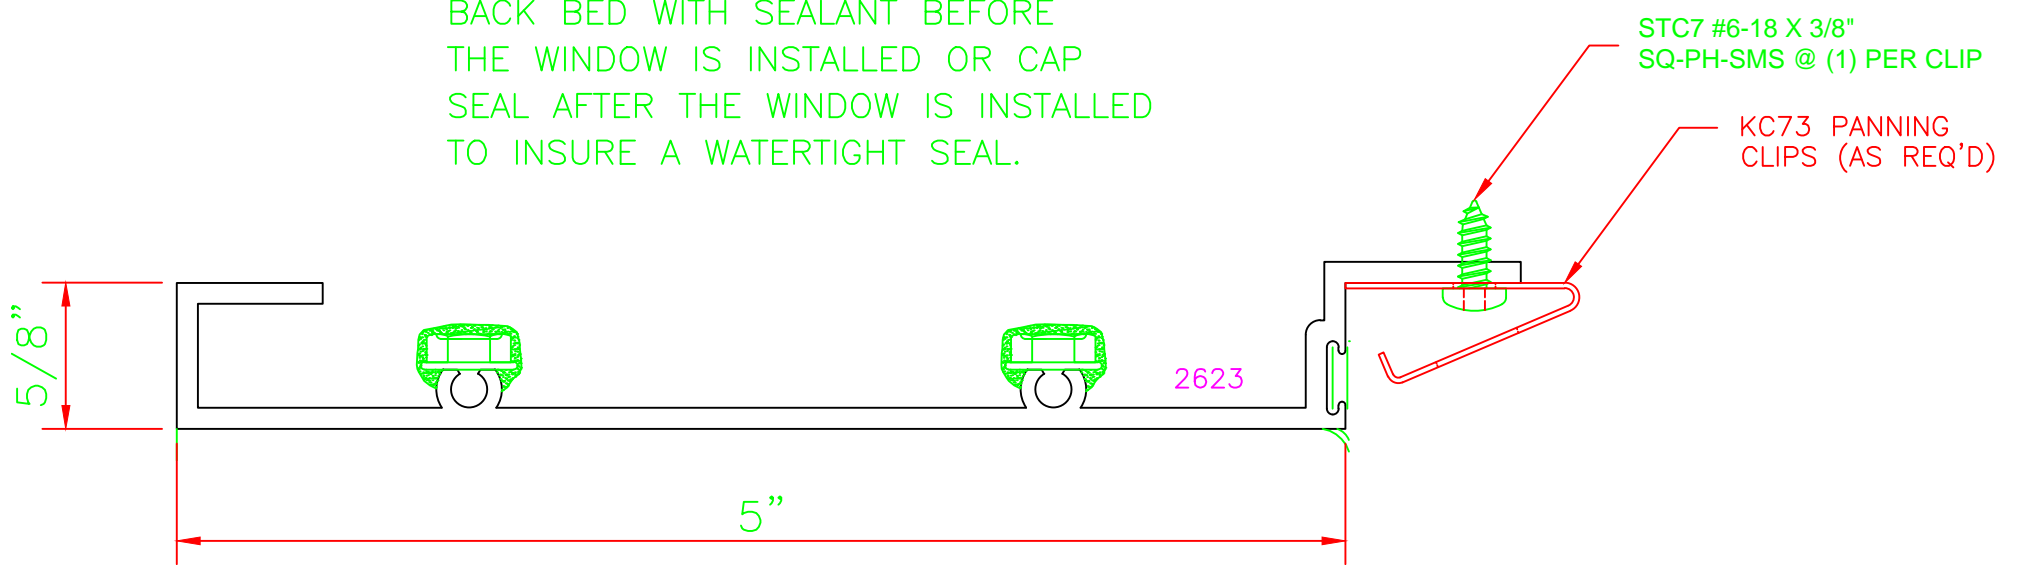

2623 SQ 25.0